

NOT FOR CONSTRUCTION




east africa
Engineering
Ministries
International

P.O. BOX 3251
KAMPALA, UGANDA
info@emiles.org

BRIDGE A LIFE - AYINZA
PROPOSED HEALTH CENTER FLOOR PLANS

PROJECT:
9145
DATE ISSUED:
NOV 2013
REVISIONS:
SHEET NUMBER
A1.3

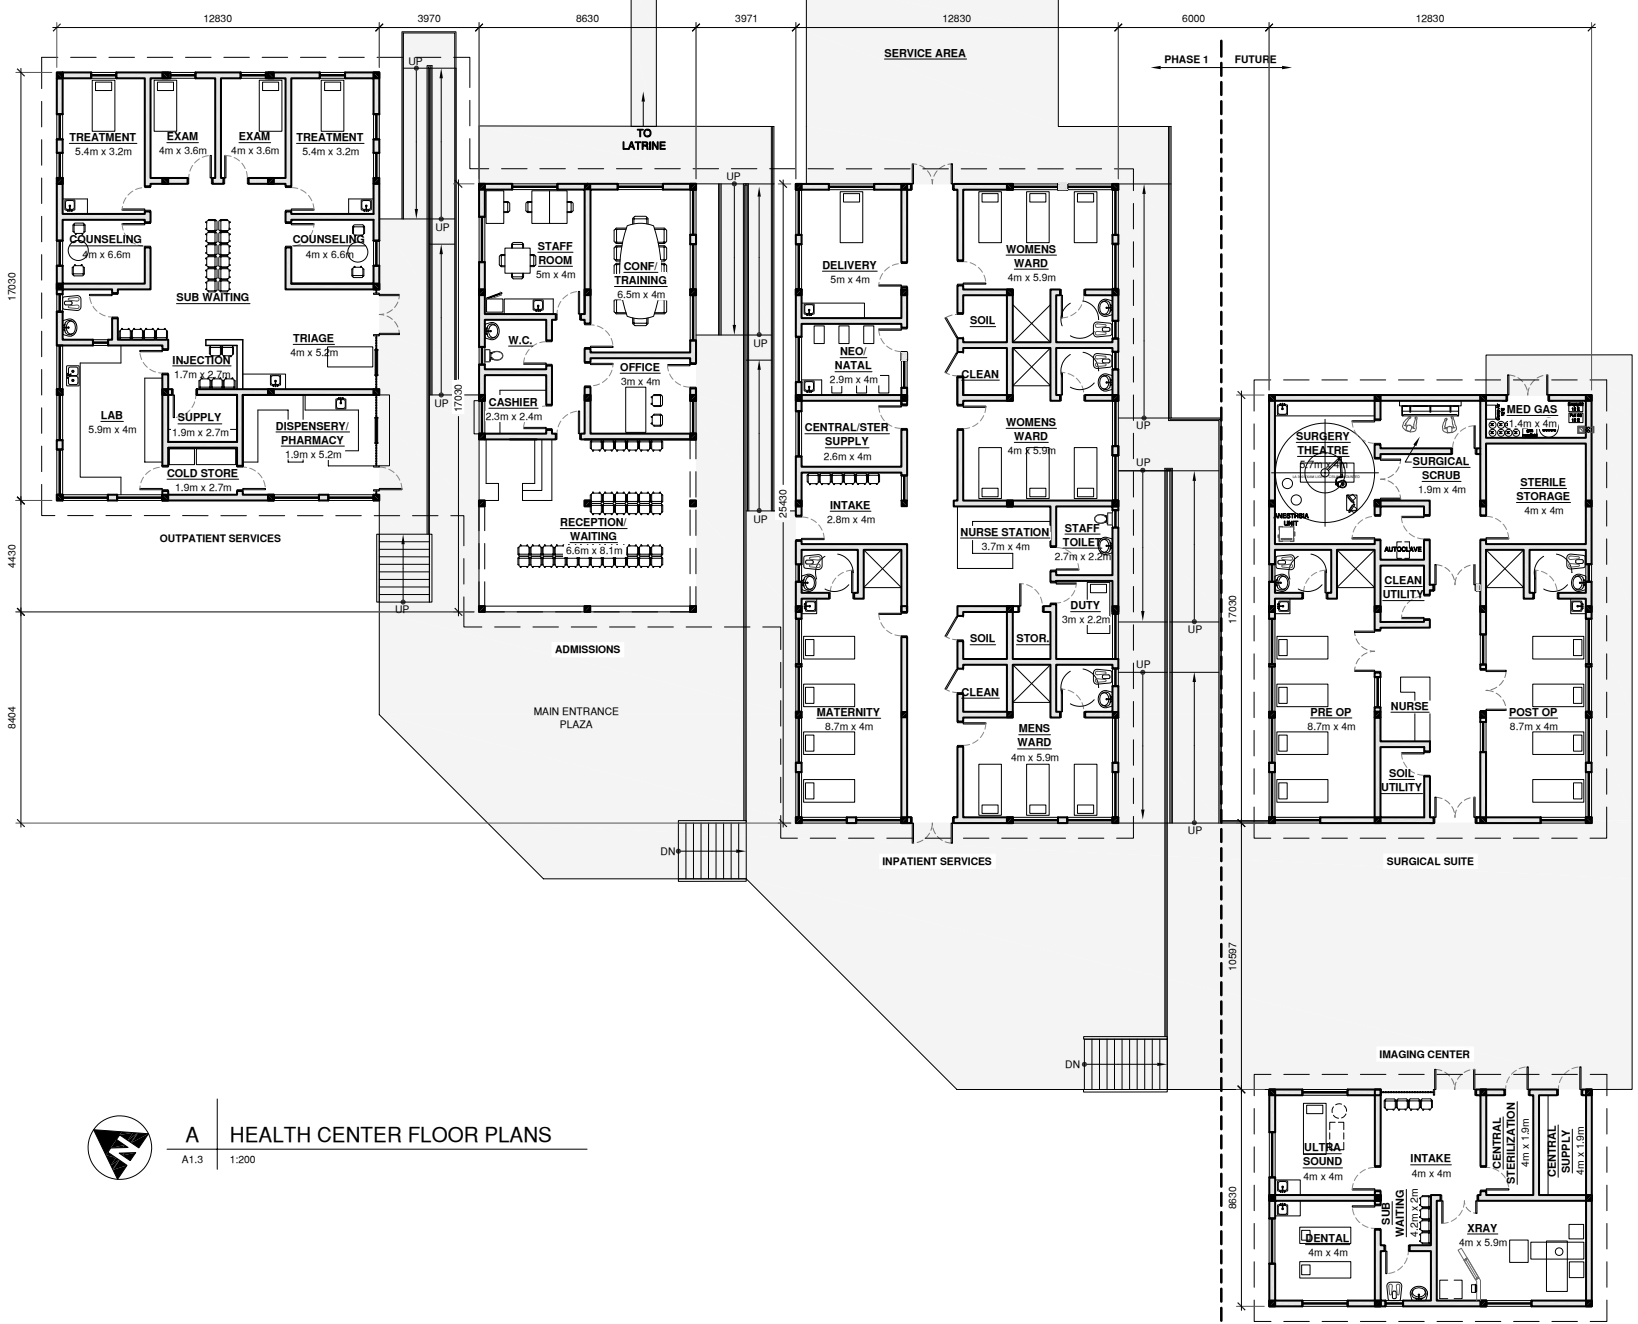

A HEALTH CENTER FLOOR PLANS

A1.3 1:200

Plotted: Thu, 21 Nov 2013 - 5:07pm
Filename: V:\31457 - Bridge a Life Drawings\Architecture\9145-A1.3_Health_Center.dwg